



**SOUTH WALL**

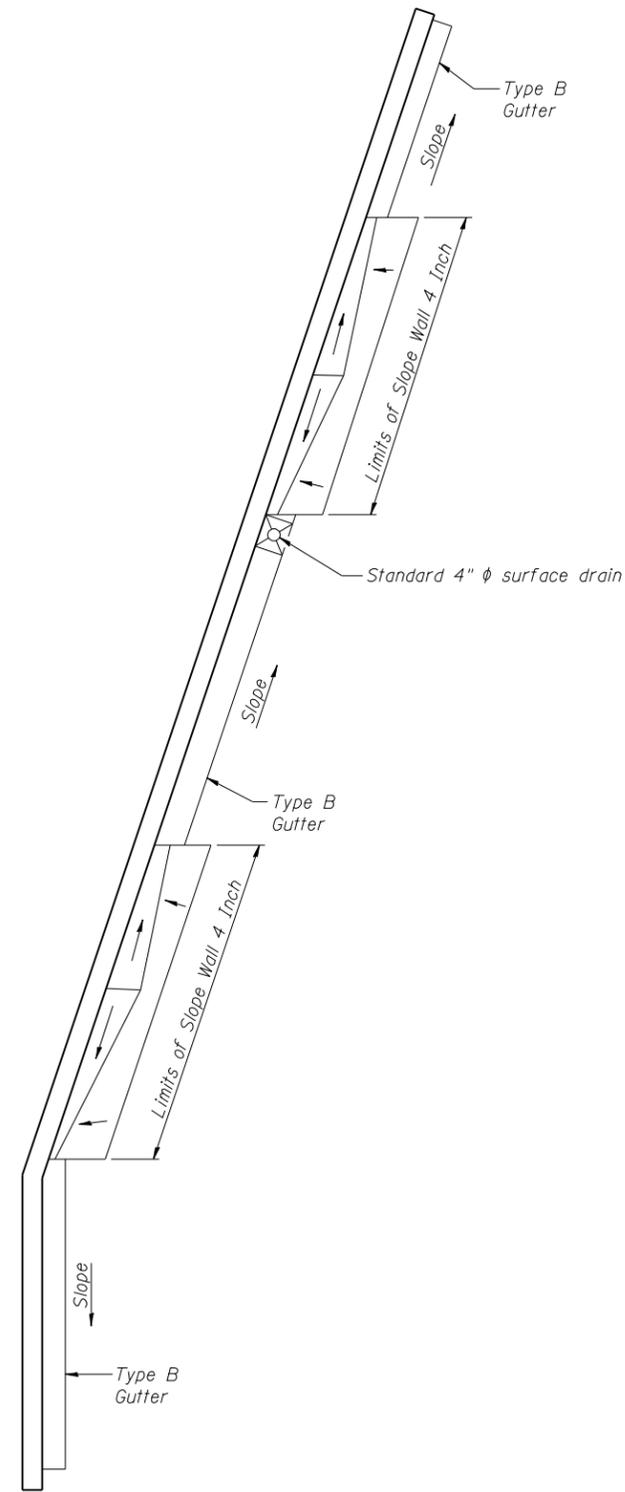


**NORTH WALL**

Notes:  
 PVC Downspout shall be paid for as  
 Pipe Underdrain for Structures 4"  
 Cost of Std. 4"  $\phi$  Surface Drain shall be  
 included in Pipe Underdrain for Structures 4"

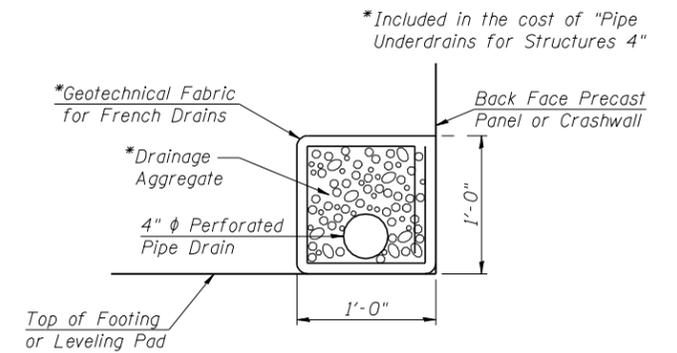

**PIPE UNDERDRAIN DETAIL**

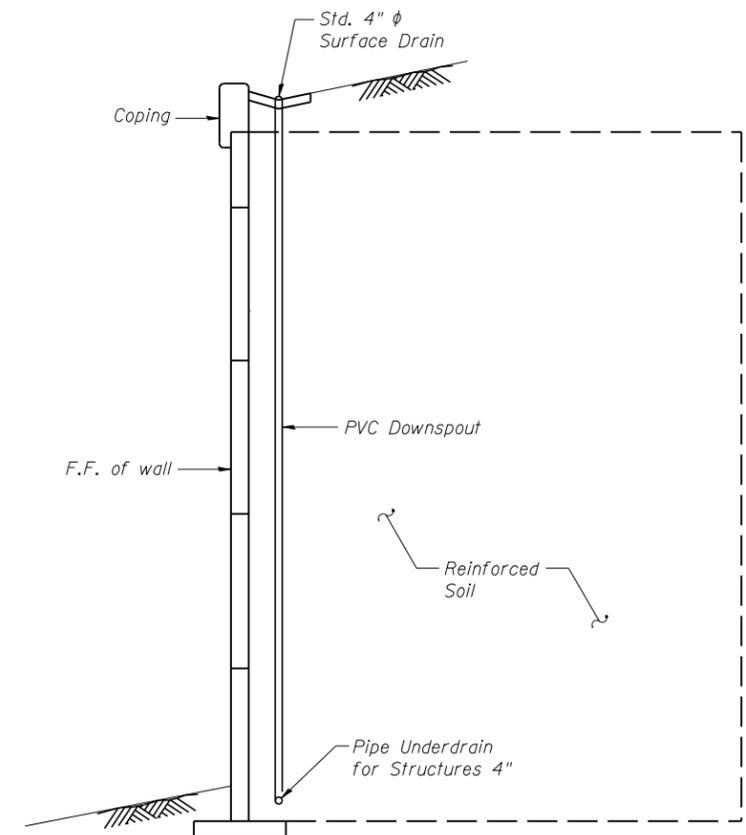

**SECTION AT SURFACE DRAIN**